



PIKES PEAK PARK METROPOLITAN DISTRICT NO'S 1-5

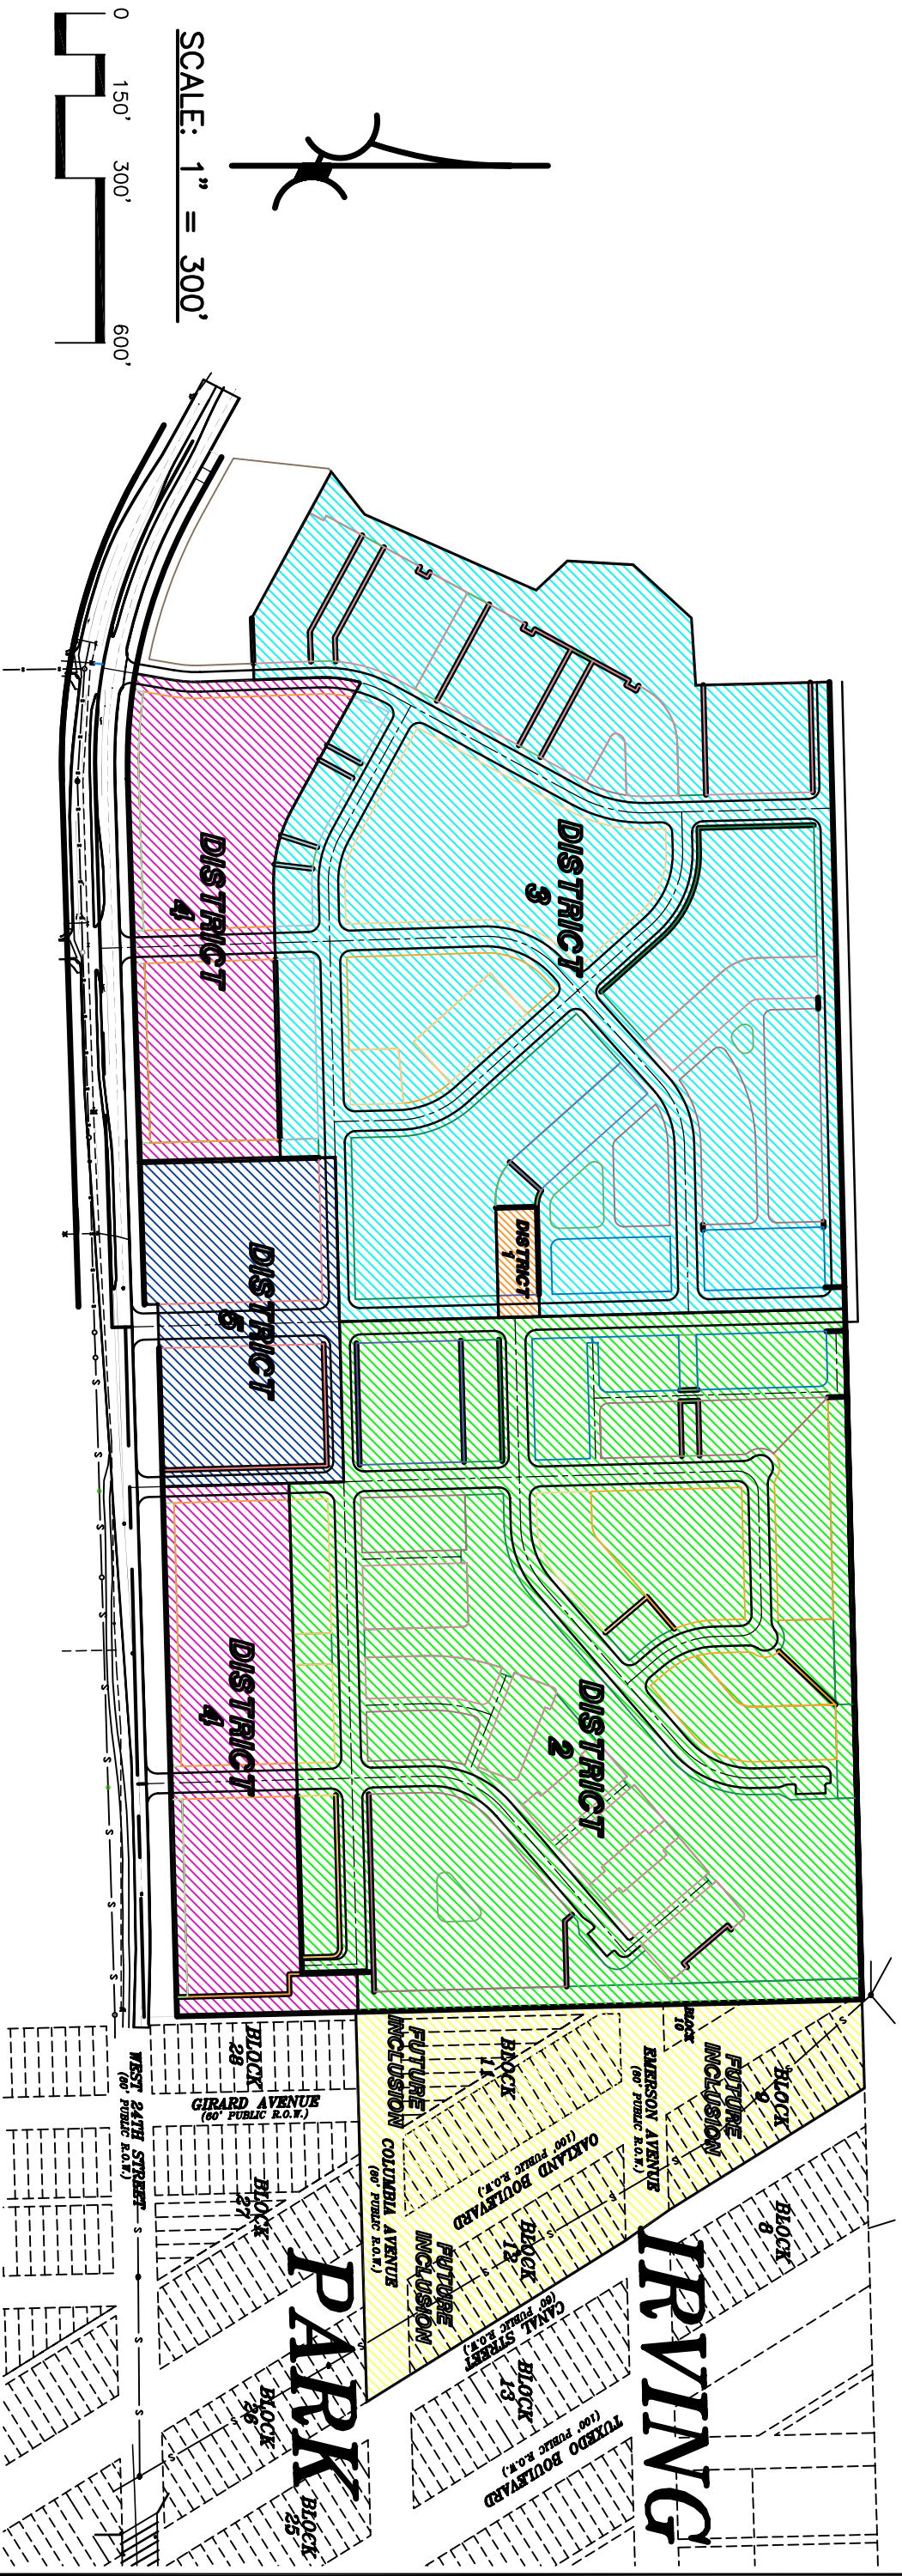

SCALE: 1" = 300'

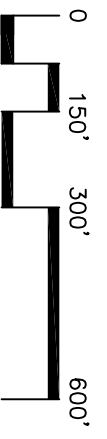

LEGEND

- = DISTRICT BOUNDARY
- = DISTRICT 1 (0.34 ACRES)
- = DISTRICT 2 (28.61 ACRES)
- = DISTRICT 3 (29.69 ACRES)
- = DISTRICT 4 (11.05 ACRES)
- = DISTRICT 5 (4.63 ACRES)
- = FUTURE INCLUSION AREA (9.24 ACRES)

NORTHSTAR
ENGINEERING AND SURVEYING, INC.

111 E. 5TH ST.
PUEBLO, CO 81003

(719)544-6825
(719)544-6825 FAX

PIKES PEAK PARK METROPOLITAN DISTRICT NO'S. 1-5 DISTRICTS MAP	
TITLE: PIKES PEAK PARK METROPOLITAN DISTRICT NO'S. 1-5 DISTRICTS MAP	FILE: PPKND_DISTRICTS_MAP.DWG
SCALE: 1"=300' DATE: 08-05-2021	DRAWN BY: DJA CHECKED BY: MLC
JOB NO. 2001400 SHEET 1 OF 1	